

120 Waterview Dr Lyons Brook

INSTALL NEW 100mm PVC SDR 28 SANITARY SERVICE LATERAL
CONNECT TO EXISTING 150mm PVC SDR 35 SENERMAIN
LENGTH: 6m
DEPTH: 1.5m
1m FROM EDGE OF ROAD
SERVICE TO BE TRENCHED, GRAVEL SHOULDER TO BE DISTURBED

PID 65039638

.120

PID 65045049

N

Scale: 1:500

PID 65045056

BI-DIRECTIONAL CLEANOUT

PROPOSED 100mm SANITARY SERVICE


150mm PVC SDR 35
PVC
150mm
150mm PVC SDR 35
Waterview Dr

EDGE OF ROAD SURFACE


PID 65241671

PID 65241663

PID 65045064

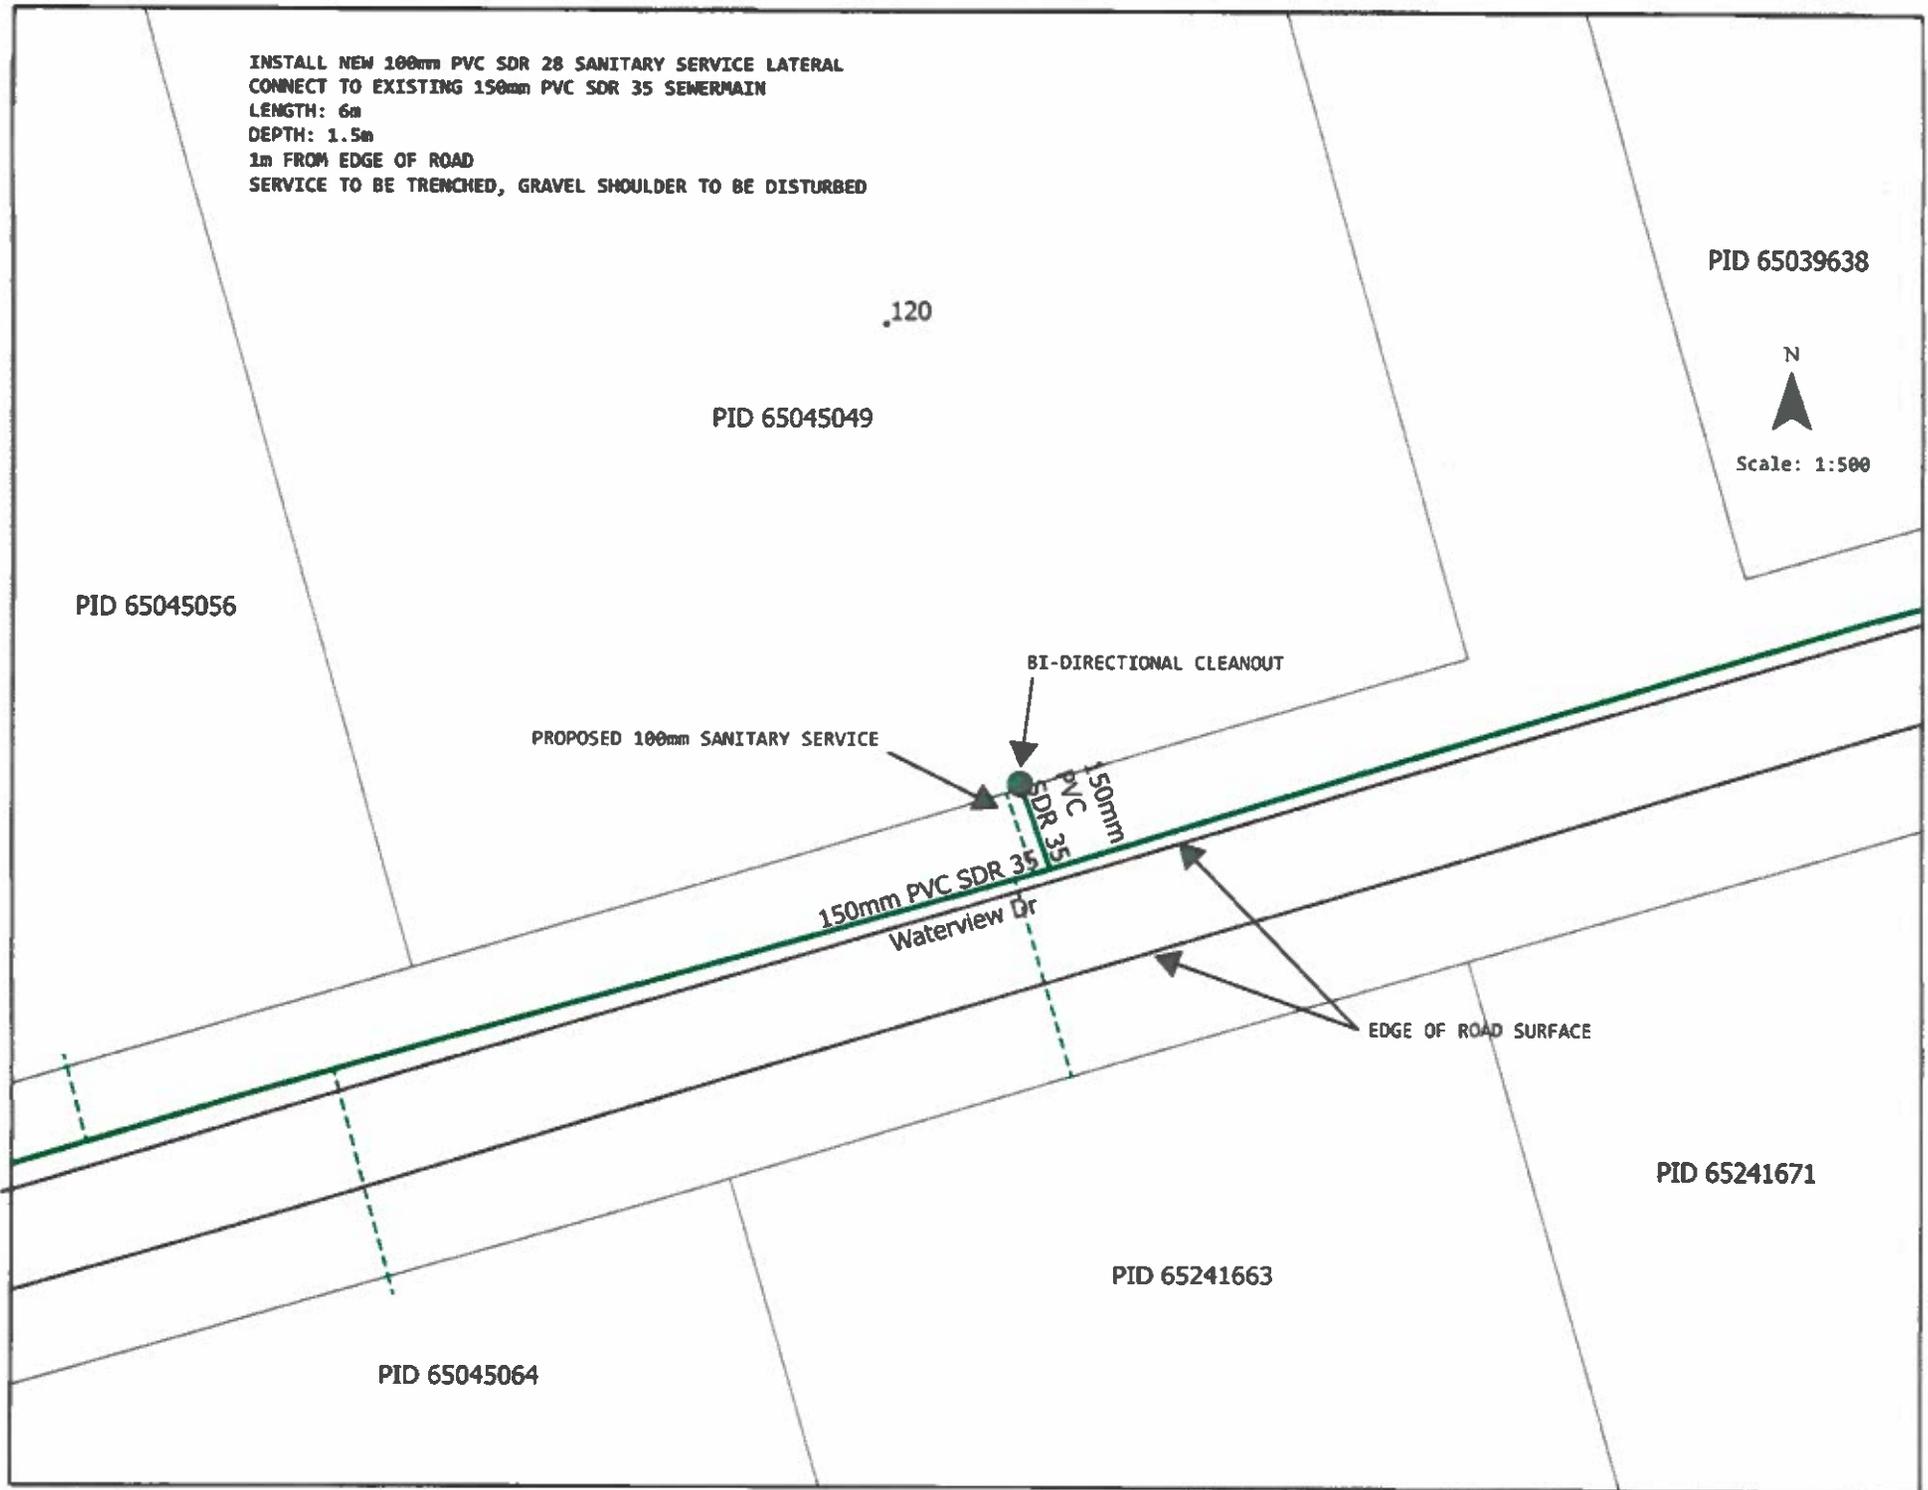


2.5 meters Deep Sewer line 100mm PiPz
4 Meter Deep water PiPz 2.5m PiPz

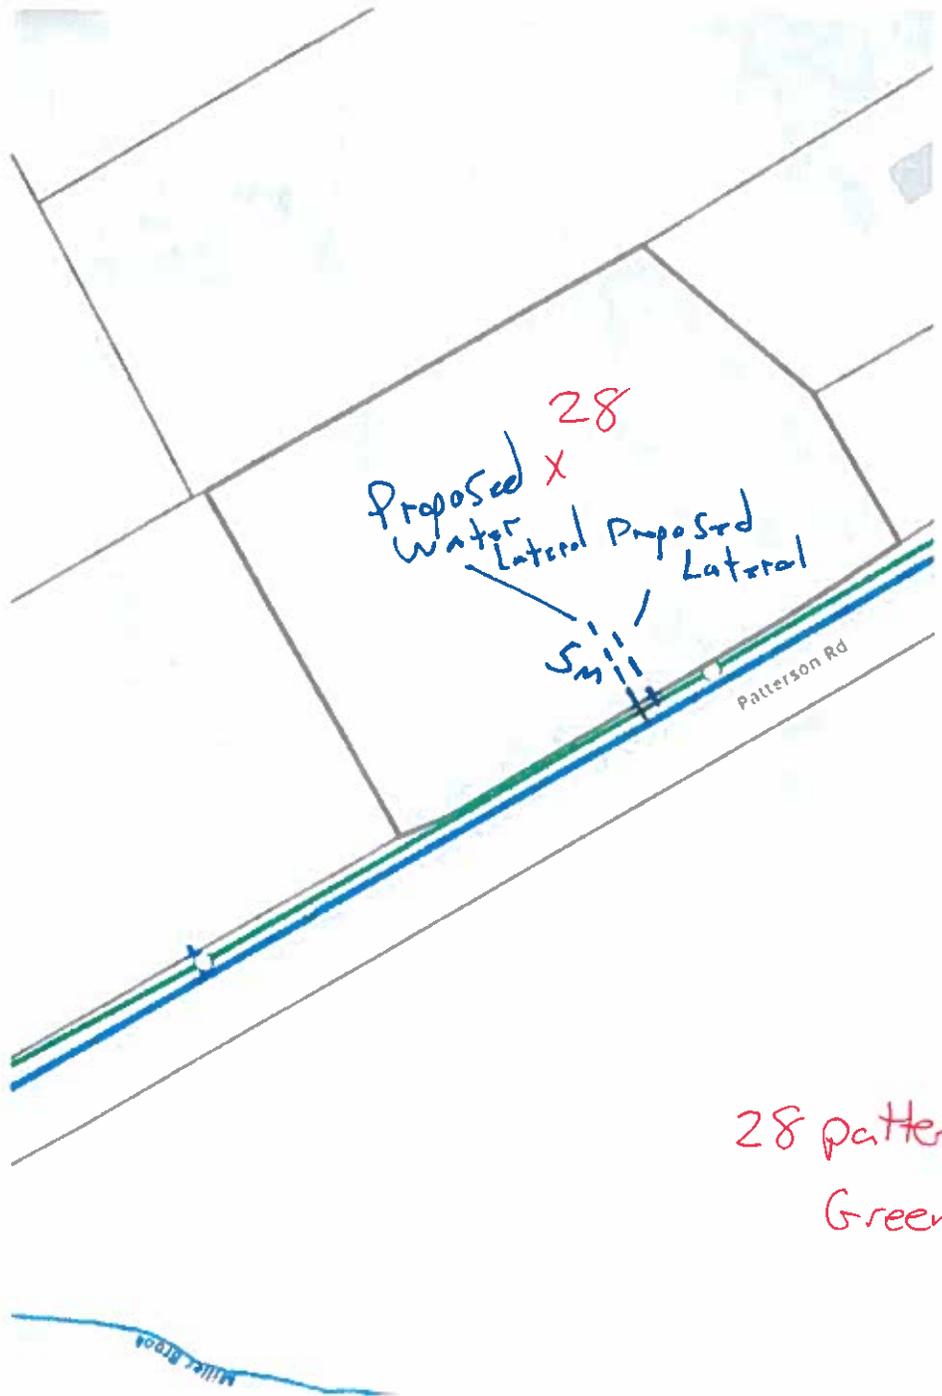


28 Patterson Rd
Green hill

4728 Scotsburn Rd

Scotsburn

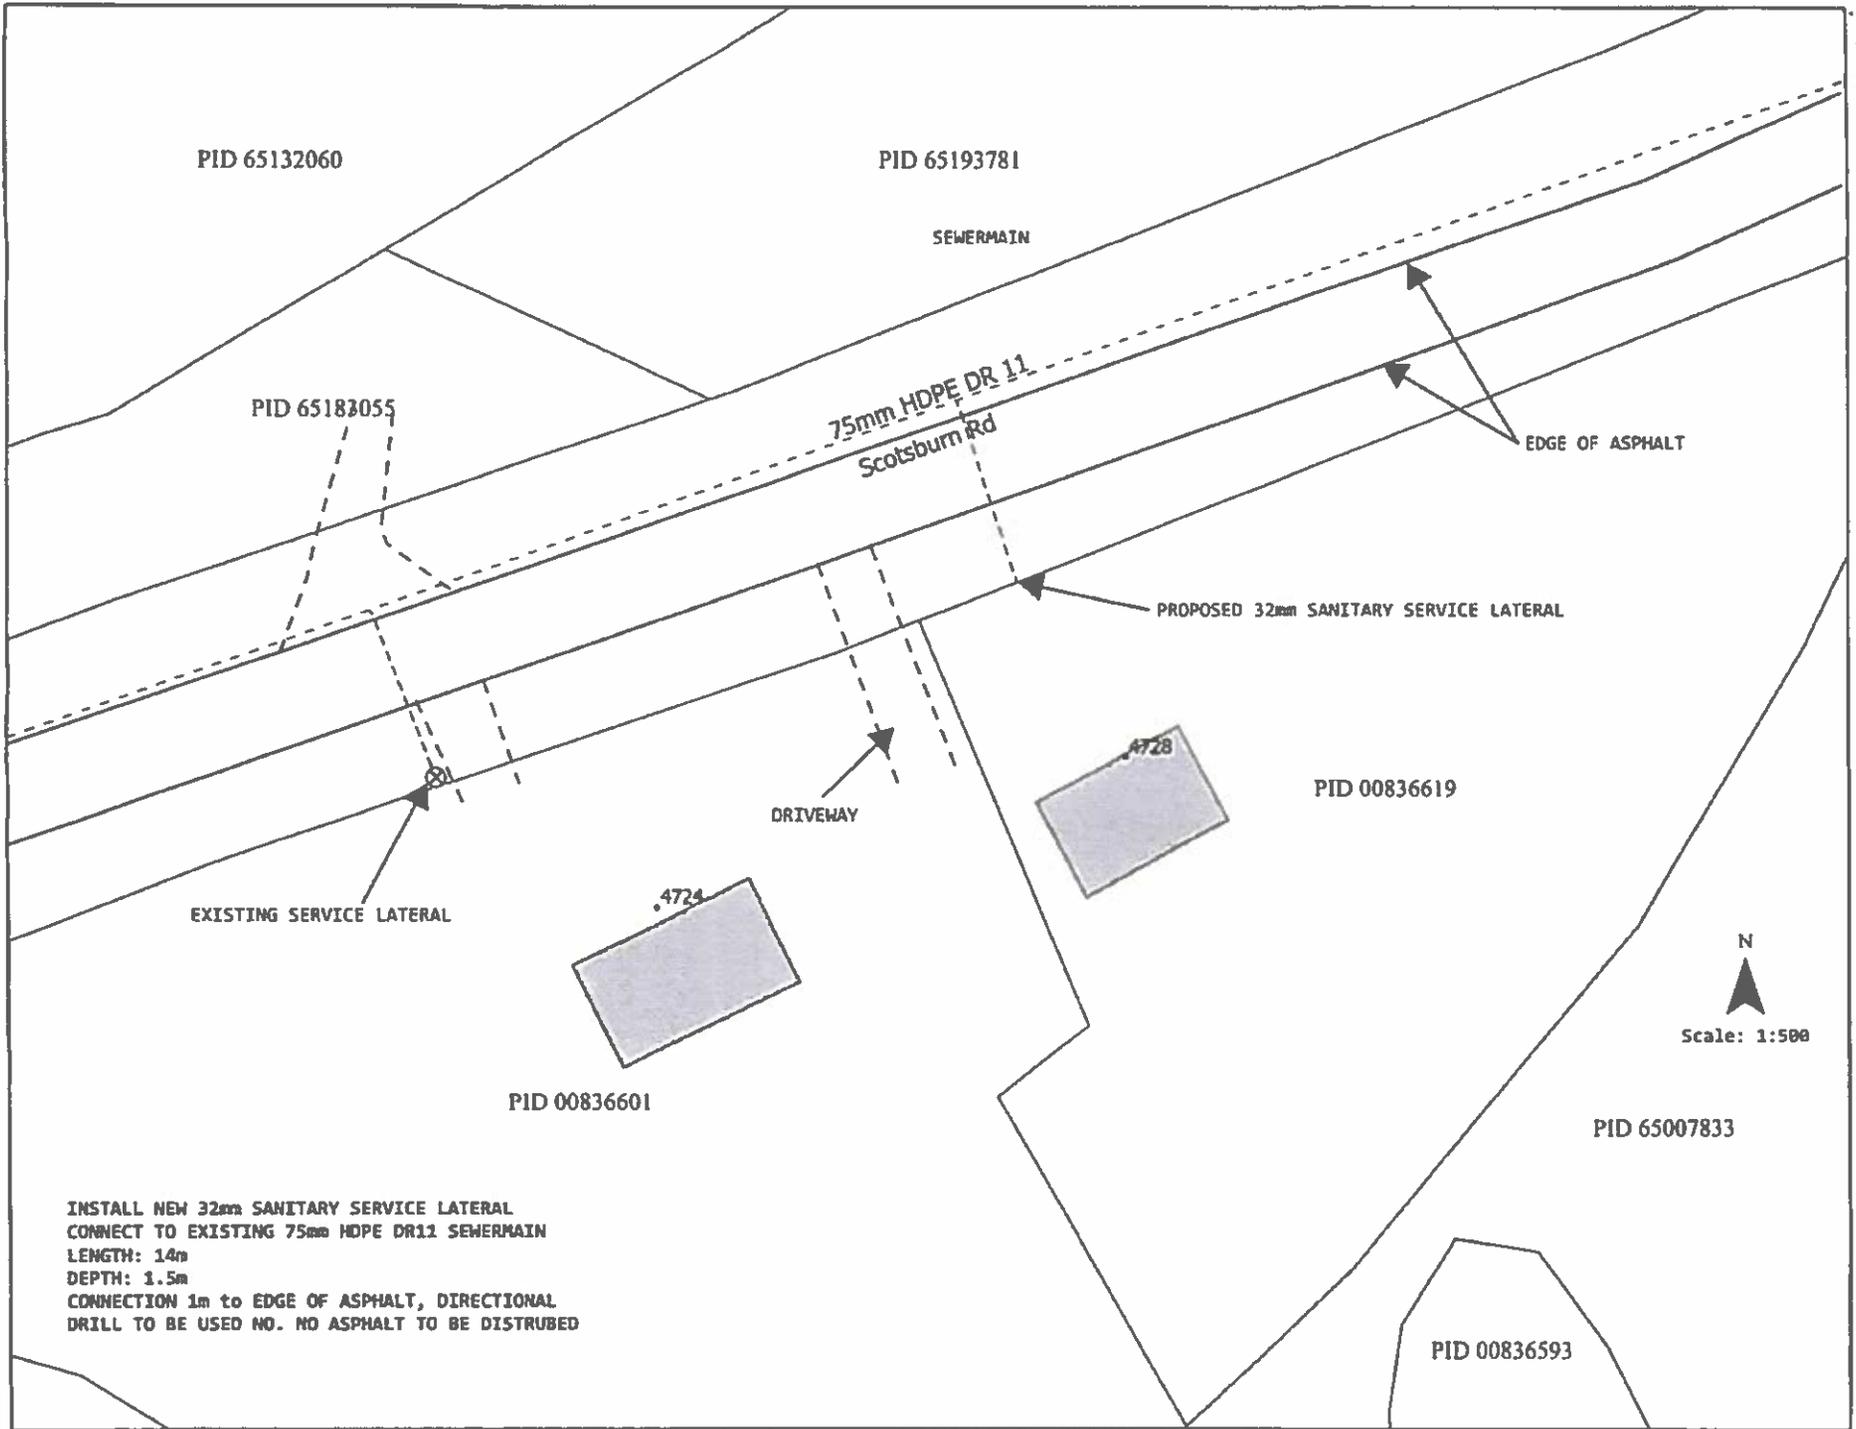


4618 East River East Side Rd Plymouth

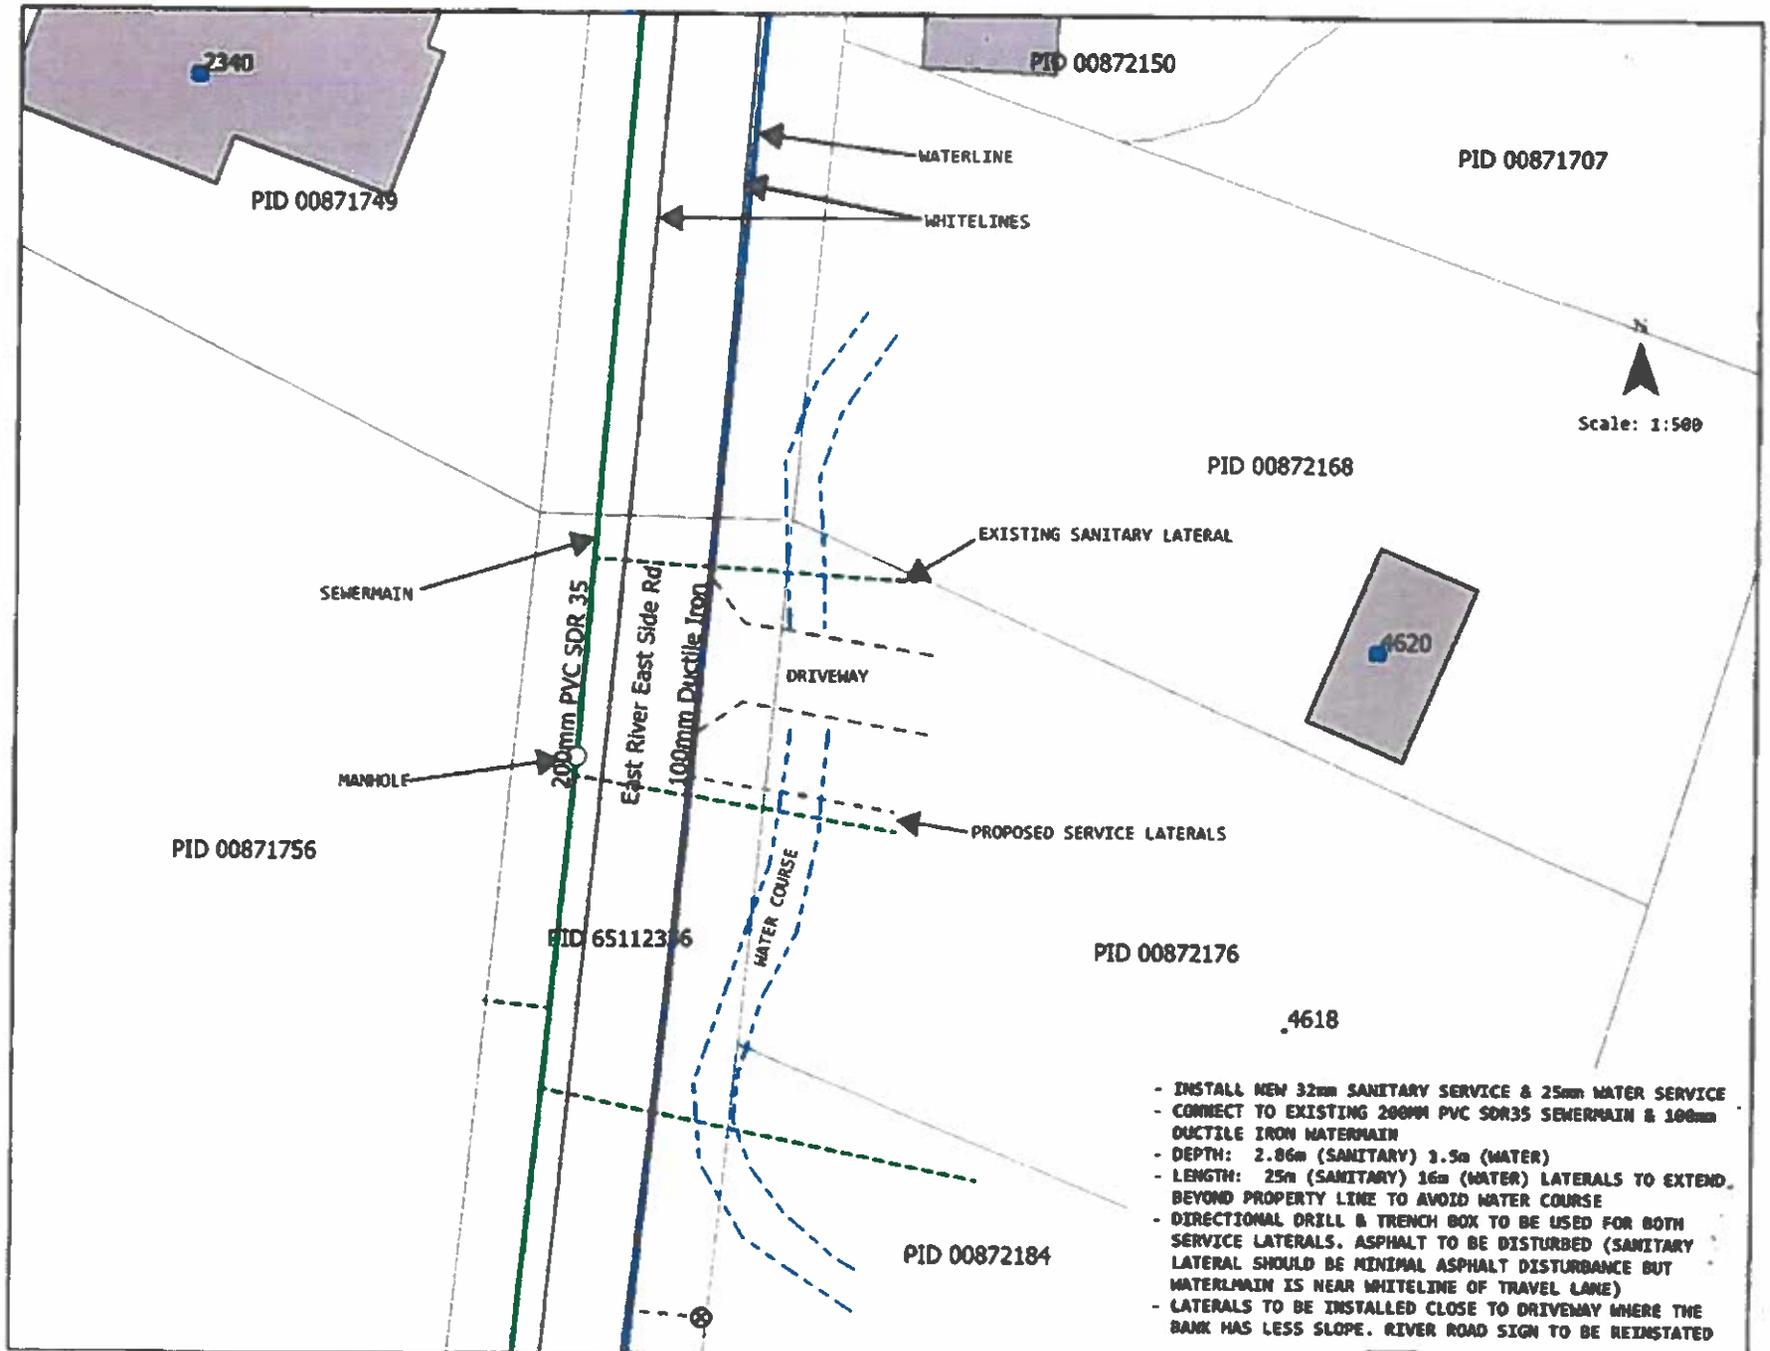

- INSTALL NEW 32mm SANITARY SERVICE & 25mm WATER SERVICE
- CONNECT TO EXISTING 200MM PVC SDR35 SEWERMAIN & 100mm DUCTILE IRON WATERMAIN
- DEPTH: 2.86m (SANITARY) 3.5m (WATER)
- LENGTH: 25m (SANITARY) 16m (WATER) LATERALS TO EXTEND BEYOND PROPERTY LINE TO AVOID WATER COURSE
- DIRECTIONAL DRILL & TRENCH BOX TO BE USED FOR BOTH SERVICE LATERALS. ASPHALT TO BE DISTURBED (SANITARY LATERAL SHOULD BE MINIMAL ASPHALT DISTURBANCE BUT WATERMAIN IS NEAR WHITELINE OF TRAVEL LANE)
- LATERALS TO BE INSTALLED CLOSE TO DRIVEWAY WHERE THE BANK HAS LESS SLOPE. RIVER ROAD SIGN TO BE REINSTATED

506 West River Dr Durham

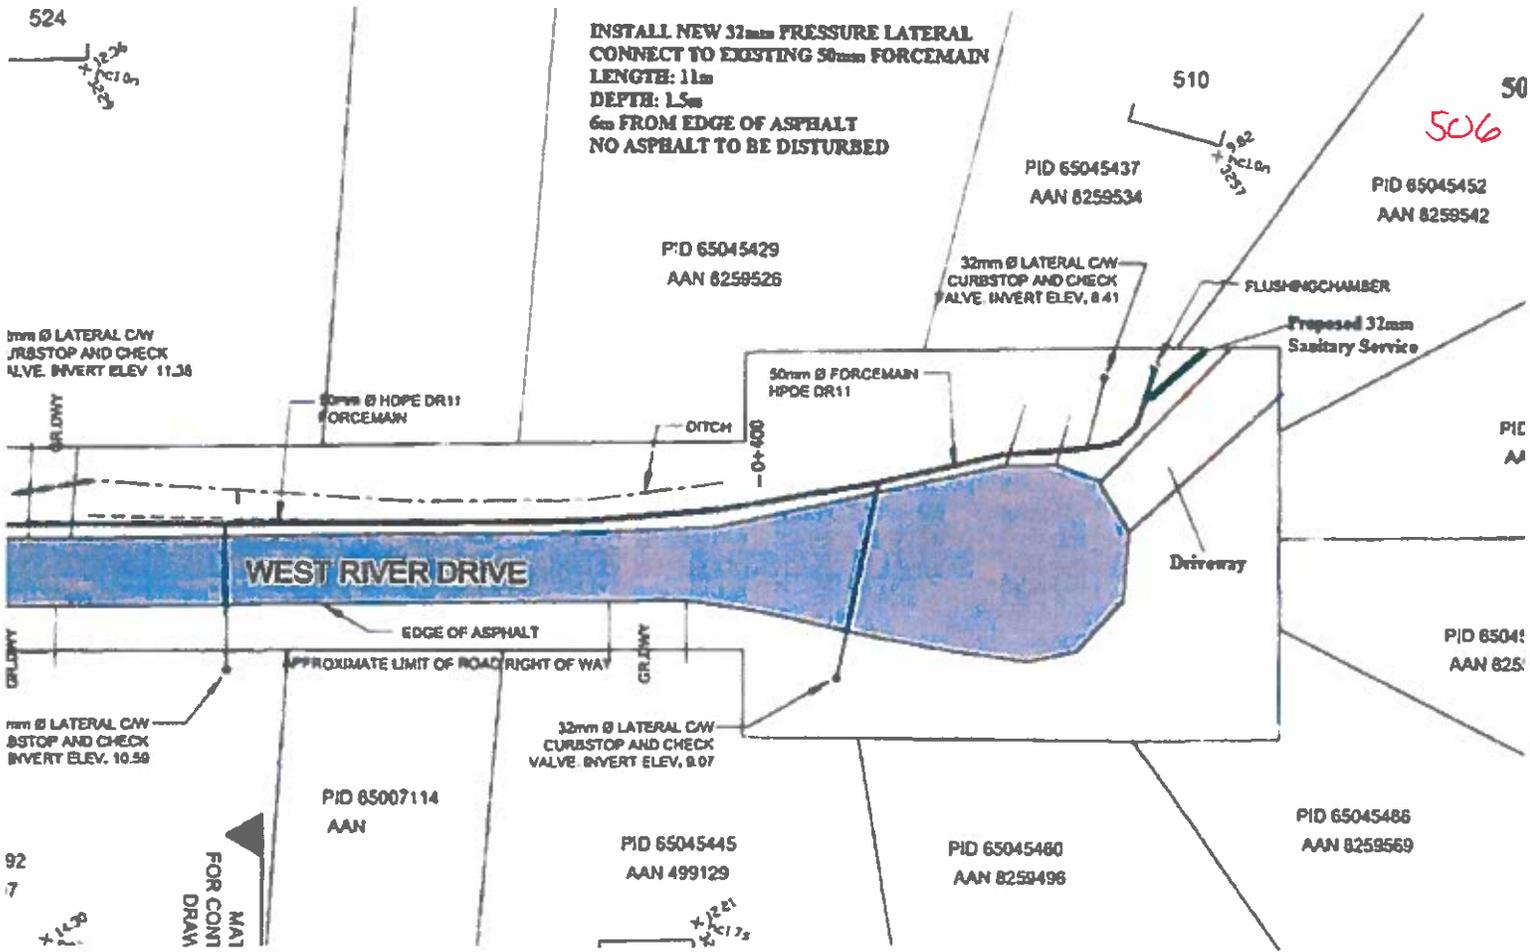

INSTALL NEW 100mm PVC SDR 28 SANITARY SERVICE LATERAL
CONNECT TO EXISTING 150mm PVC SDR 35 SEWERMAIN
LENGTH: 6m
DEPTH: 1.5m
1m FROM EDGE OF ROAD
SERVICE TO BE TRENCHED, GRAVEL SHOULDER TO BE DISTURBED

PID 65039638

.120

PID 65045049

REVISED PROPOSED
150 mm SAN. SERVICE
LATERAL LOCATION -
SEE STAKE LOCATED
ON SITE

N
Scale: 1:500

PID 65045056

~~PROPOSED 100mm SANITARY SERVICE~~

BI-DIRECTIONAL CLEANOUT

150mm
PVC
SDR 35
150mm
150mm PVC SDR 35
Waterview Dr


EDGE OF ROAD SURFACE

PID 65241671

PID 65241663

PID 65045064

Conley Dr PID 65239337

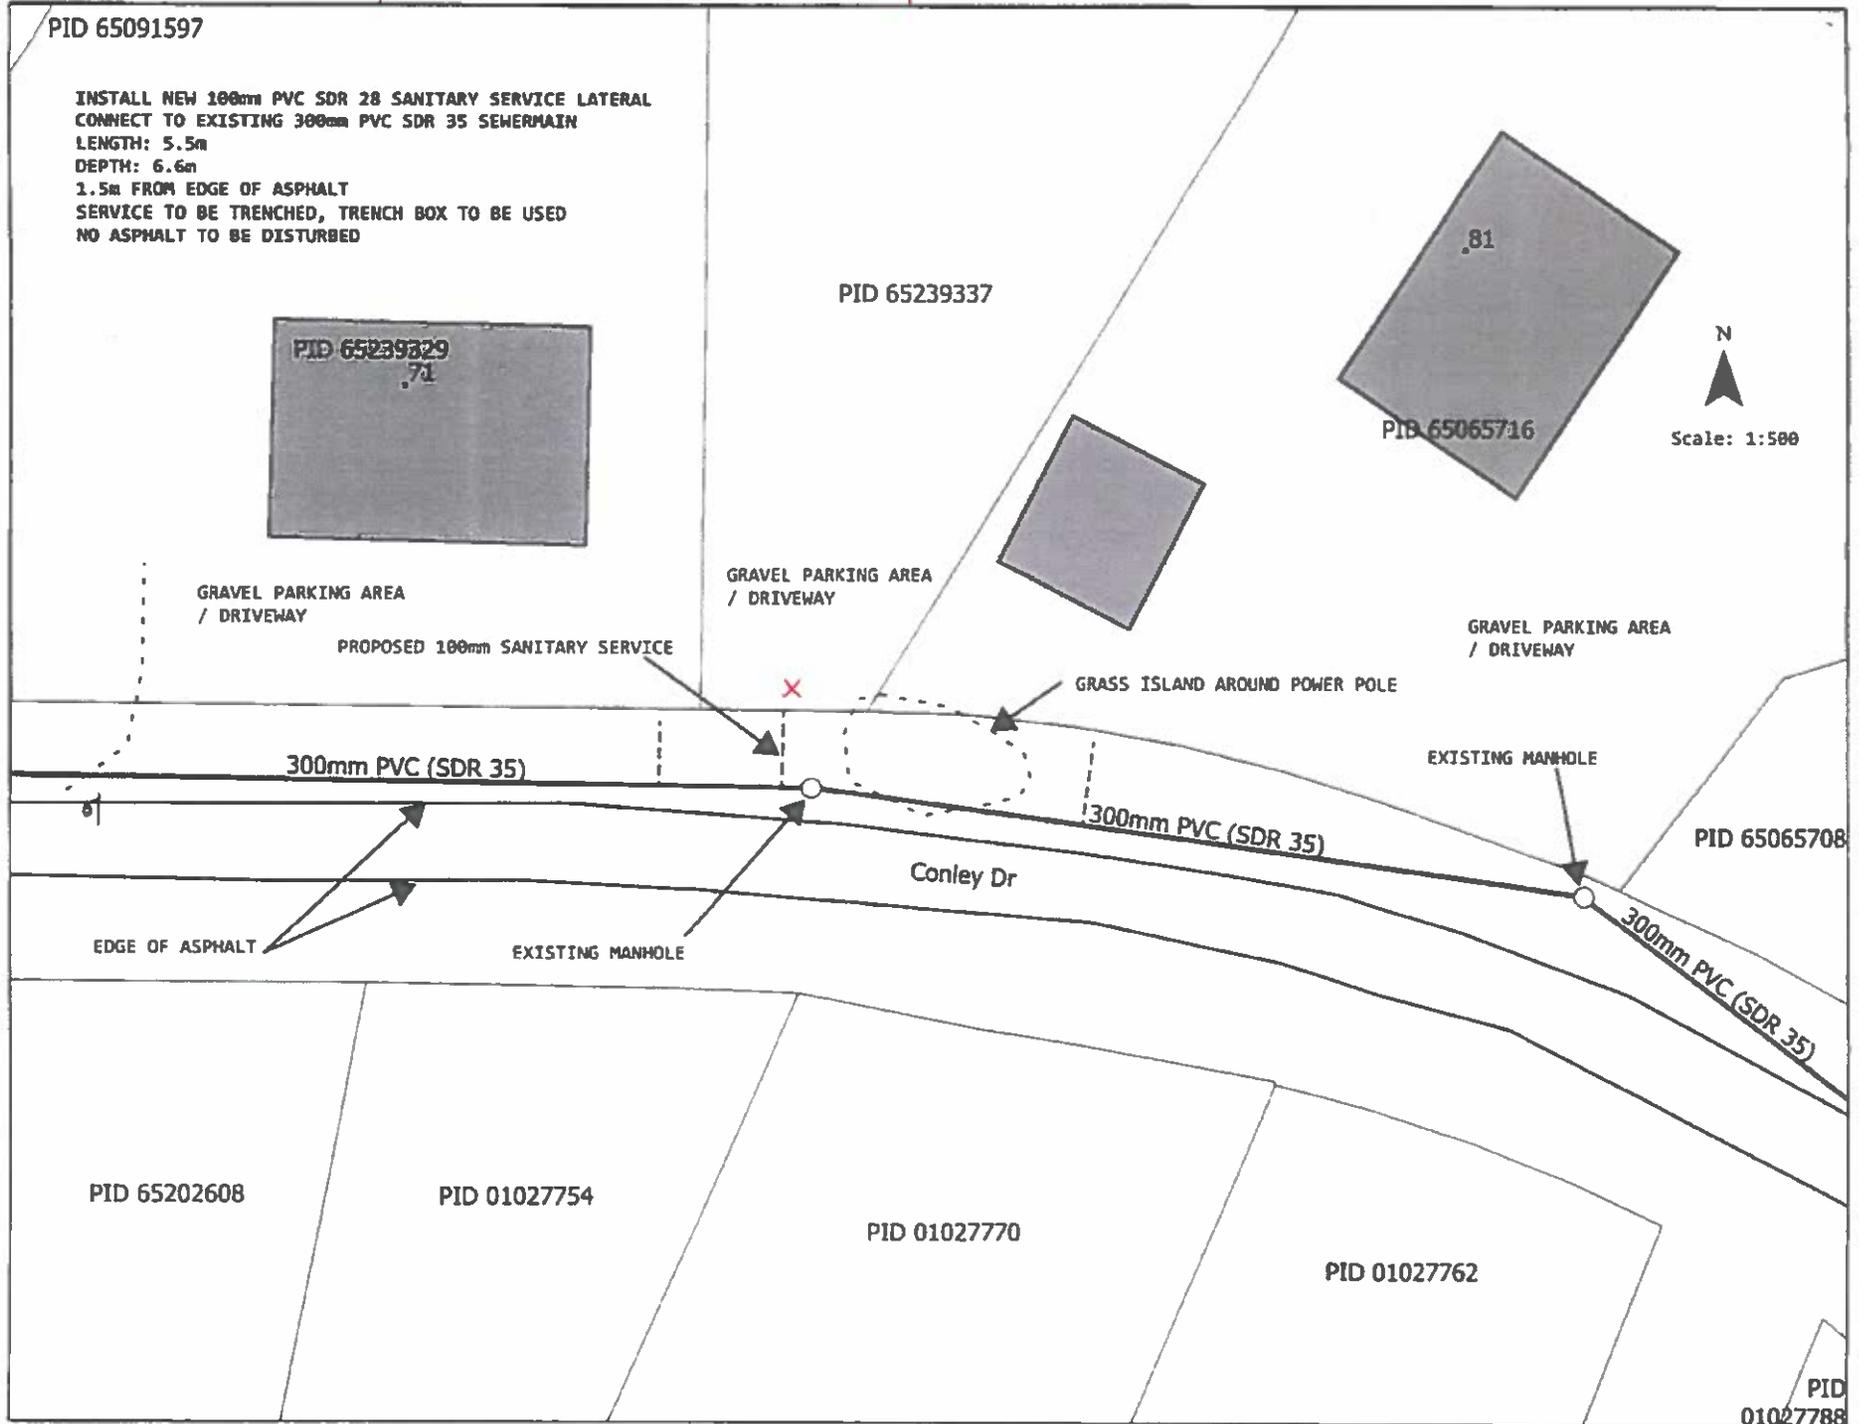

45 alexander st Plymouth Park

9 Return the application and any attachments to your local office

1. Refer to the brochure for a list of addresses and phone numbers for all of Nova Scotia's local offices.
2. If you have any questions, please call the local office nearest you

10 Call the local office before starting work

Call the number below before starting the work. The local office will provide this information.


Call _____ hours before starting work.

11 Call the local office for inspection

Call the number below when you are ready for inspection. The local office will provide this information.

After work is completed, call _____ Please have your permit number handy when you call. Permit number is found on the front page (top right hand corner of this permit).


12 Draw a sketch

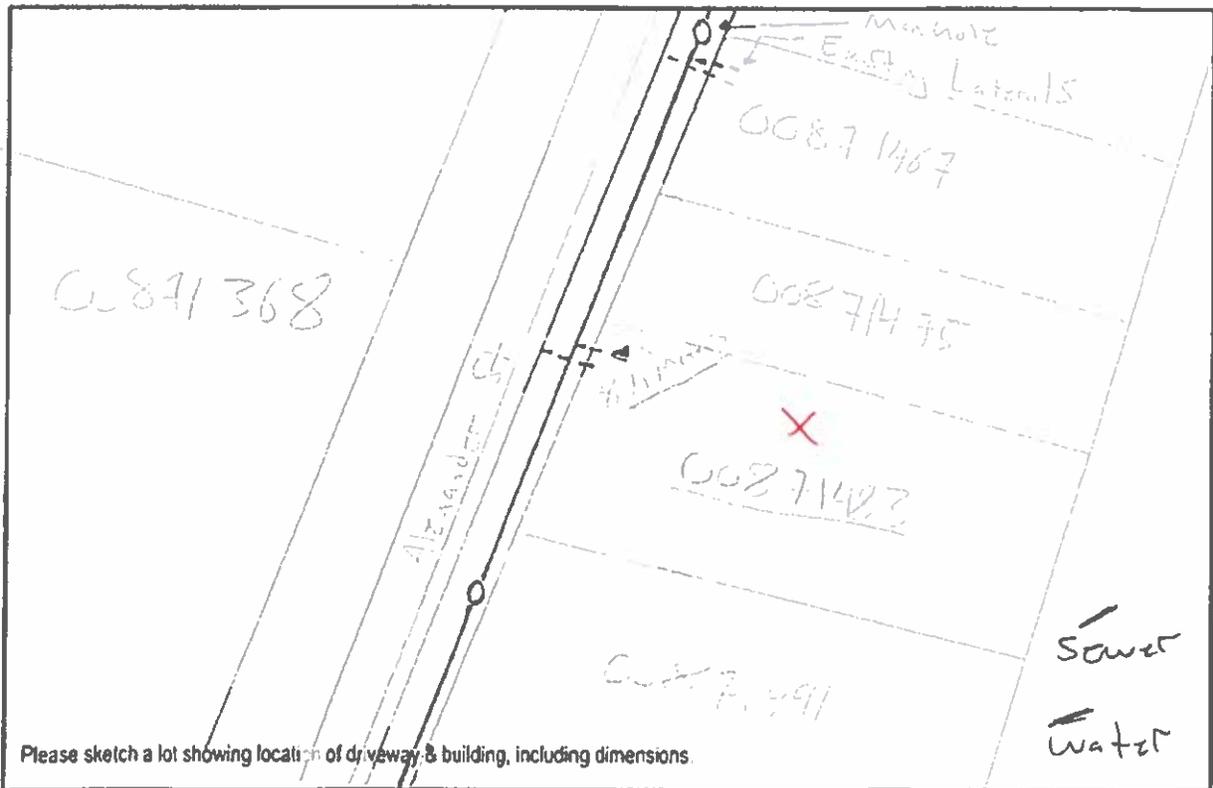

Please sketch a lot showing location of driveway & building, including dimensions


25mm water Service 5m approx. Length 1.5m depth
100mm waste water Service 3m approx Length 1.5m depth

2376 Highway 376

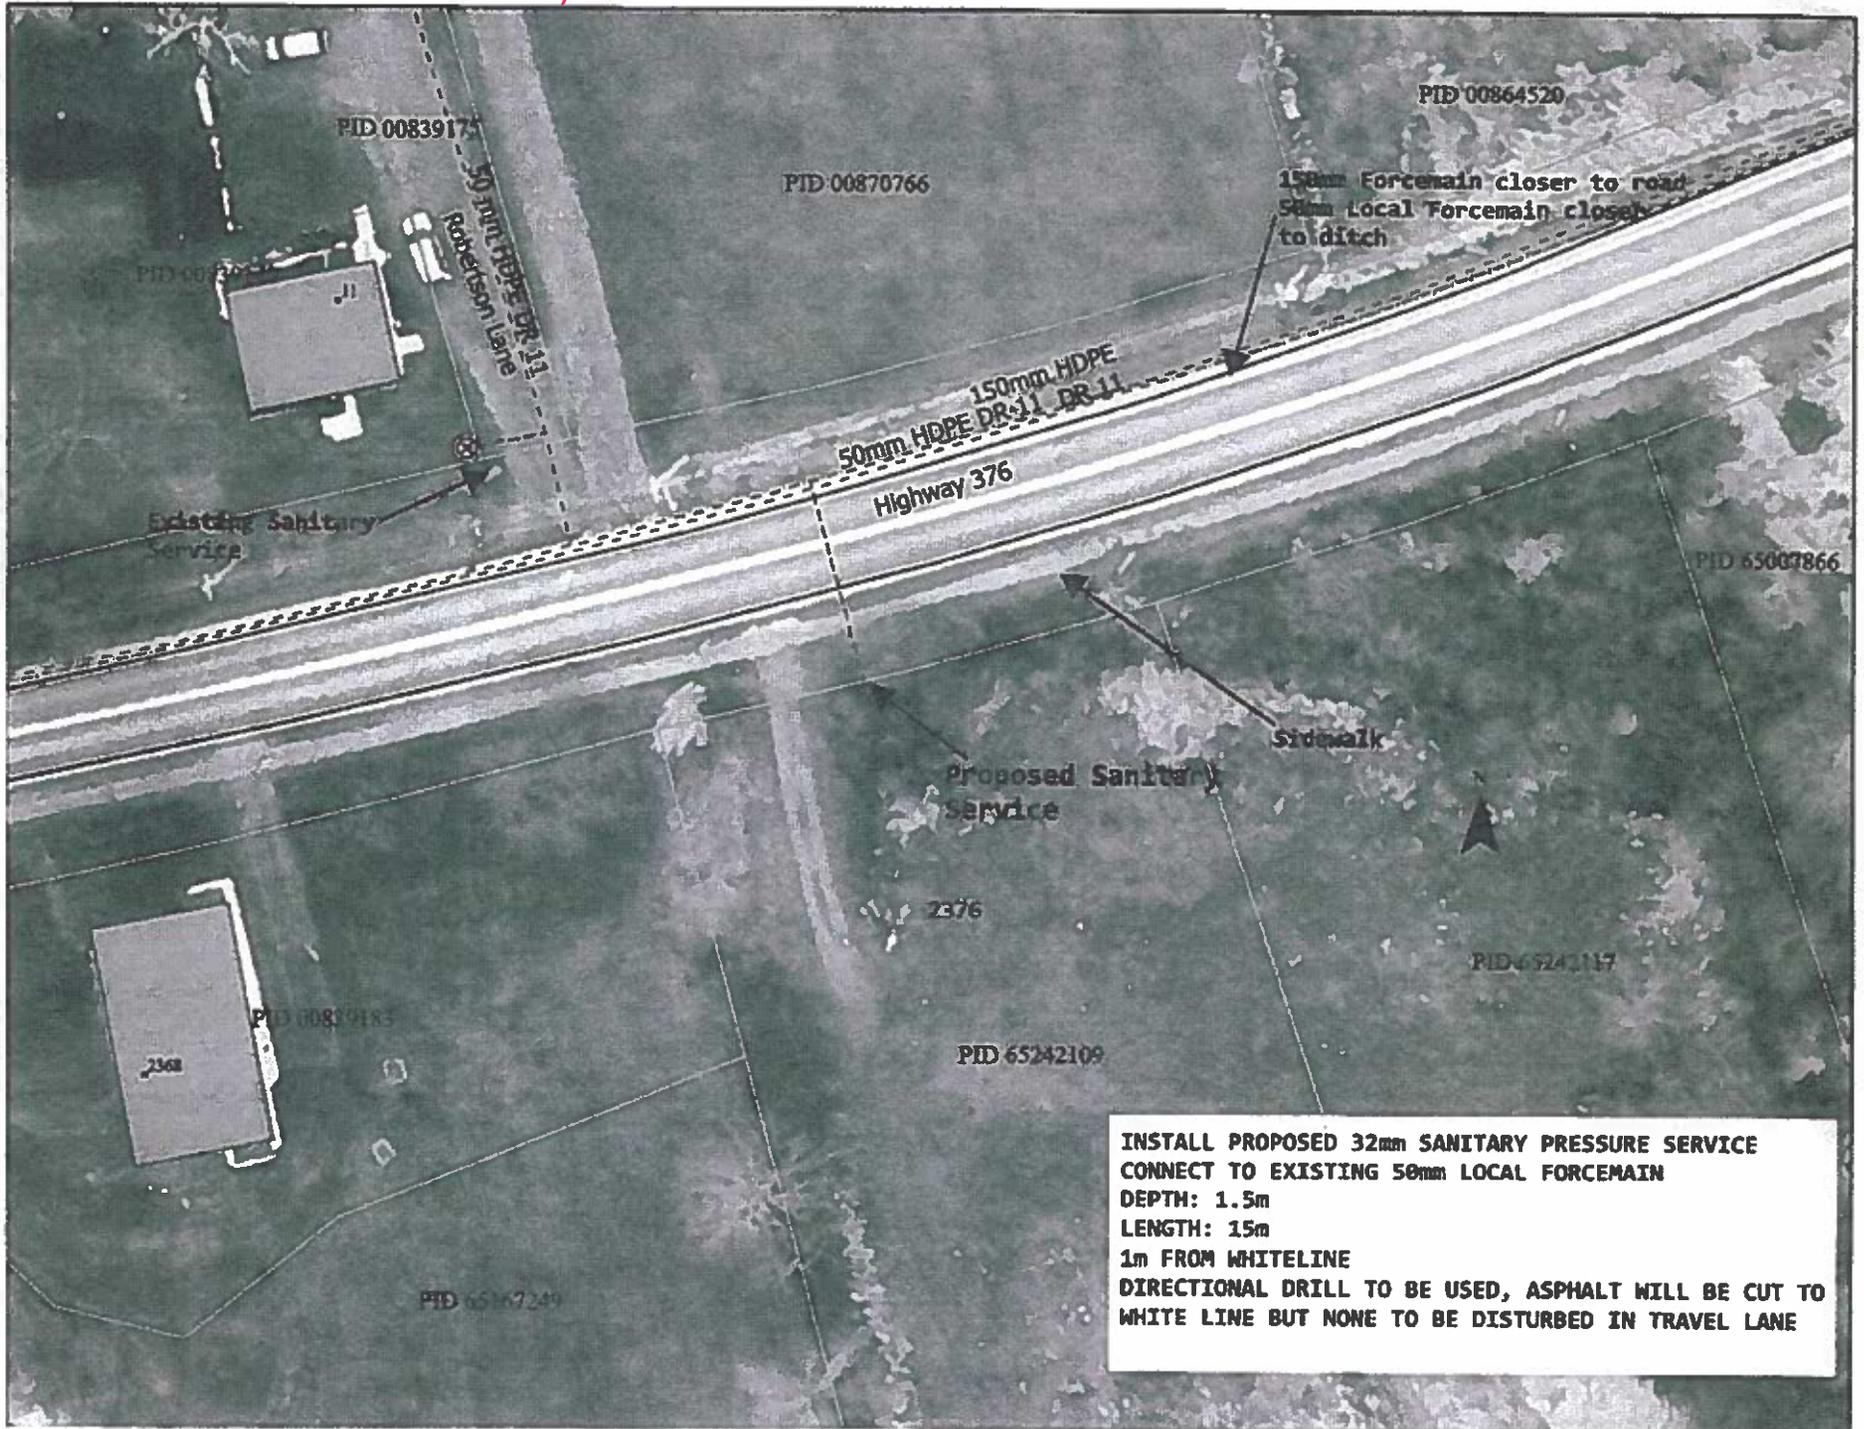

**INSTALL PROPOSED 32mm SANITARY PRESSURE SERVICE
CONNECT TO EXISTING 50mm LOCAL FORCEMAIN
DEPTH: 1.5m
LENGTH: 15m
1m FROM WHITELINE
DIRECTIONAL DRILL TO BE USED, ASPHALT WILL BE CUT TO
WHITE LINE BUT NONE TO BE DISTURBED IN TRAVEL LANE**

4488 East River East Side Rd

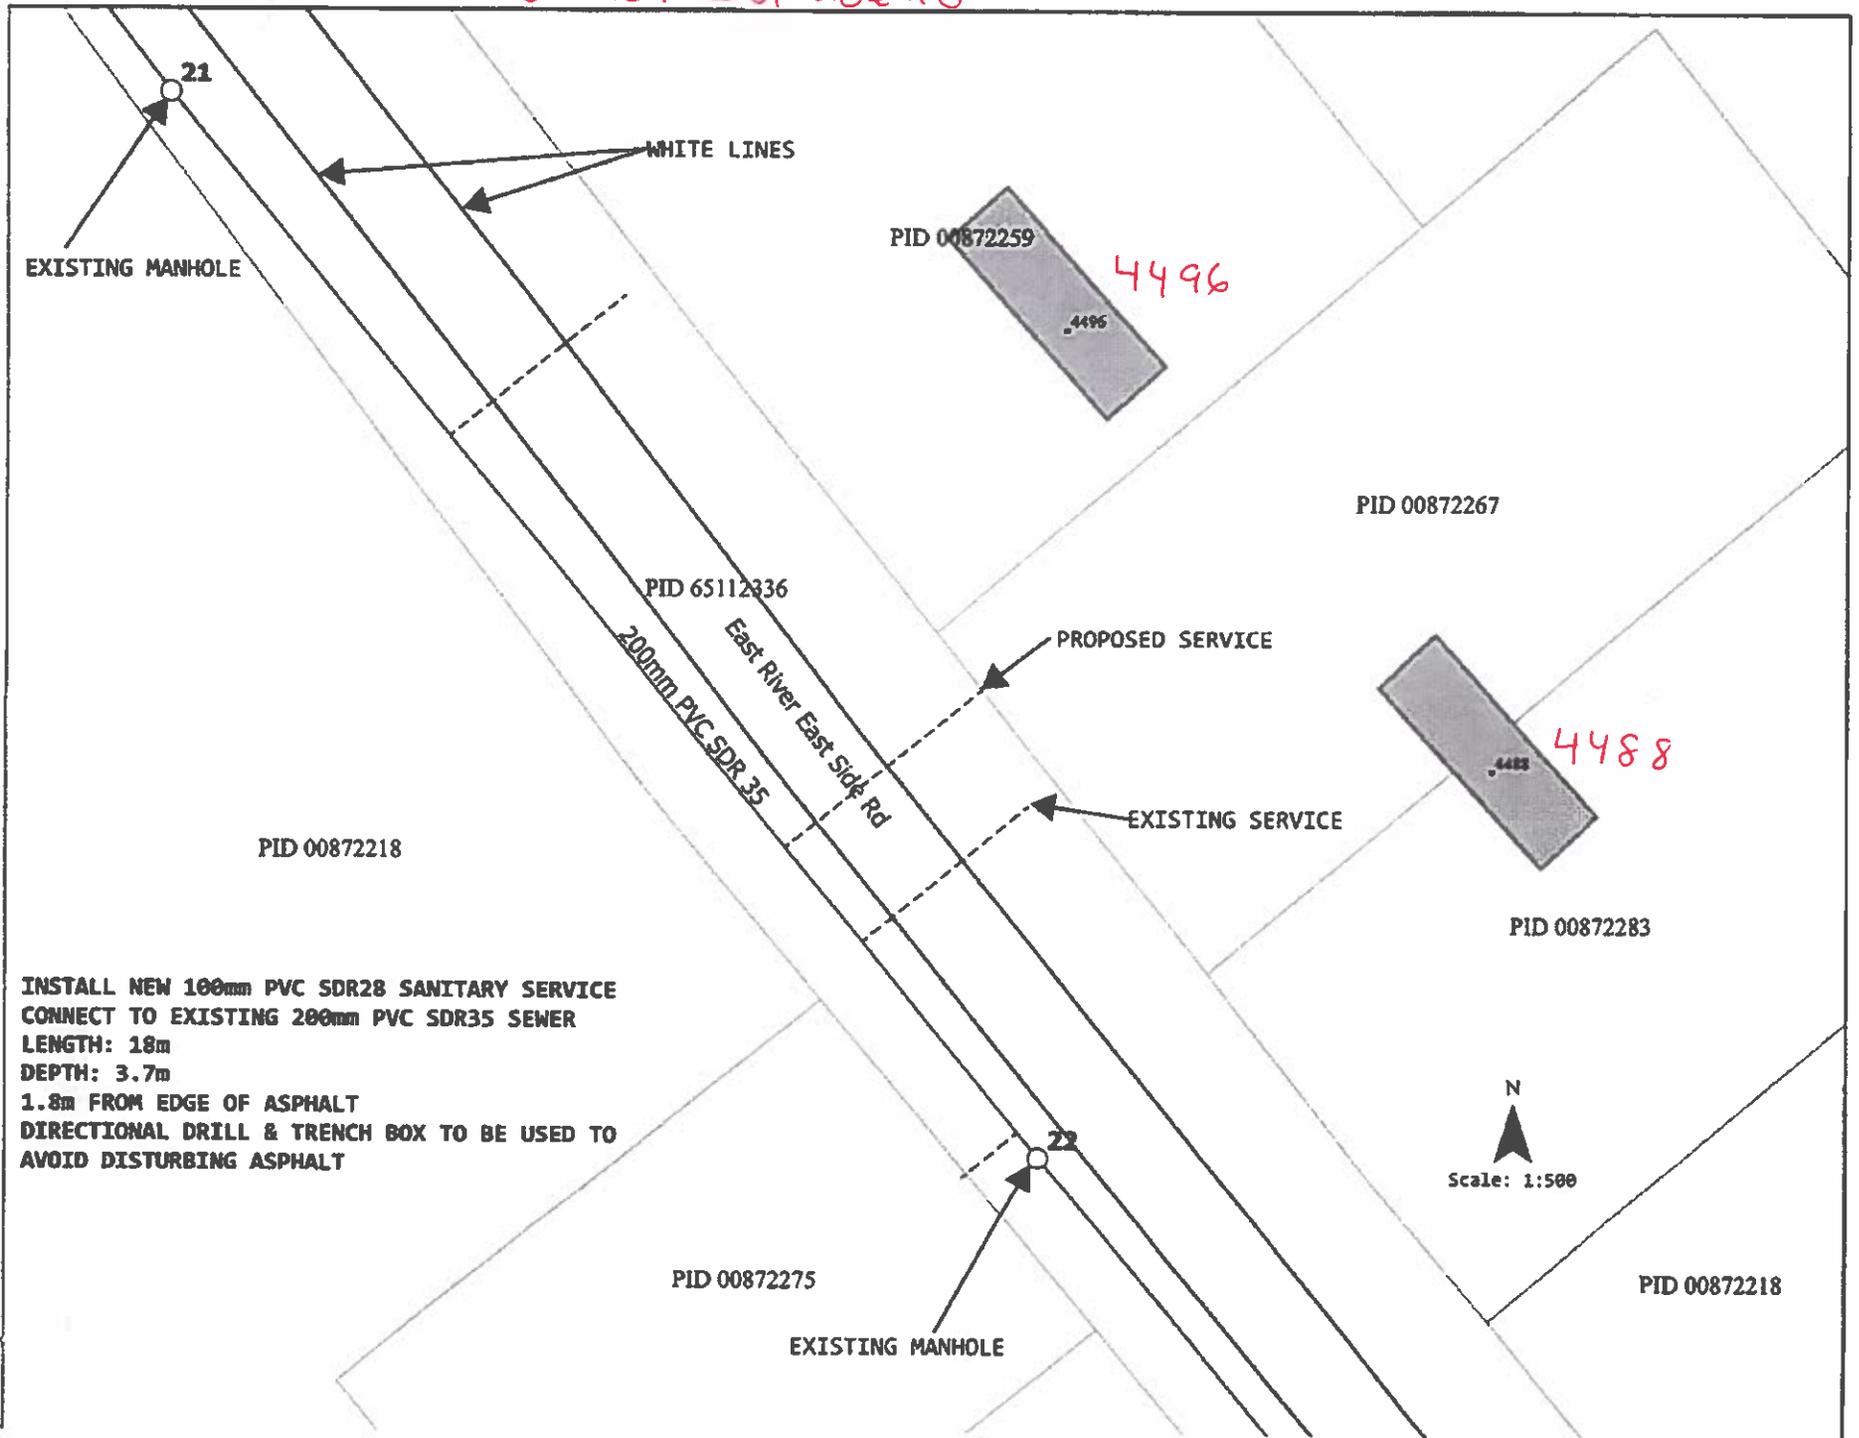

INSTALL NEW 100mm PVC SDR28 SANITARY SERVICE
CONNECT TO EXISTING 200mm PVC SDR35 SEWER
LENGTH: 18m
DEPTH: 3.7m
1.8m FROM EDGE OF ASPHALT
DIRECTIONAL DRILL & TRENCH BOX TO BE USED TO
AVOID DISTURBING ASPHALT

N
Scale: 1:500

INSTALL NEW 32mm PRESSURE SANITARY SERVICE
CONNECT TO EXISTING 50mm FORCEMAIN
LENGTH: 5m
DEPTH: 1.5m
0.5m FROM EDGE OF ASPHALT, NO ASPHALT TO BE DISTURBED

PID 01036730

PID 00841239

83 murray Rd

PID 65243339

PID 00841189

EDGE OF ASPHALT

PROPOSED LATERAL

50mm HDPE DR 11
Murray Rd

EXISTING LATERAL

PID 00841205

Scale: 1:500

PID 00841221

